
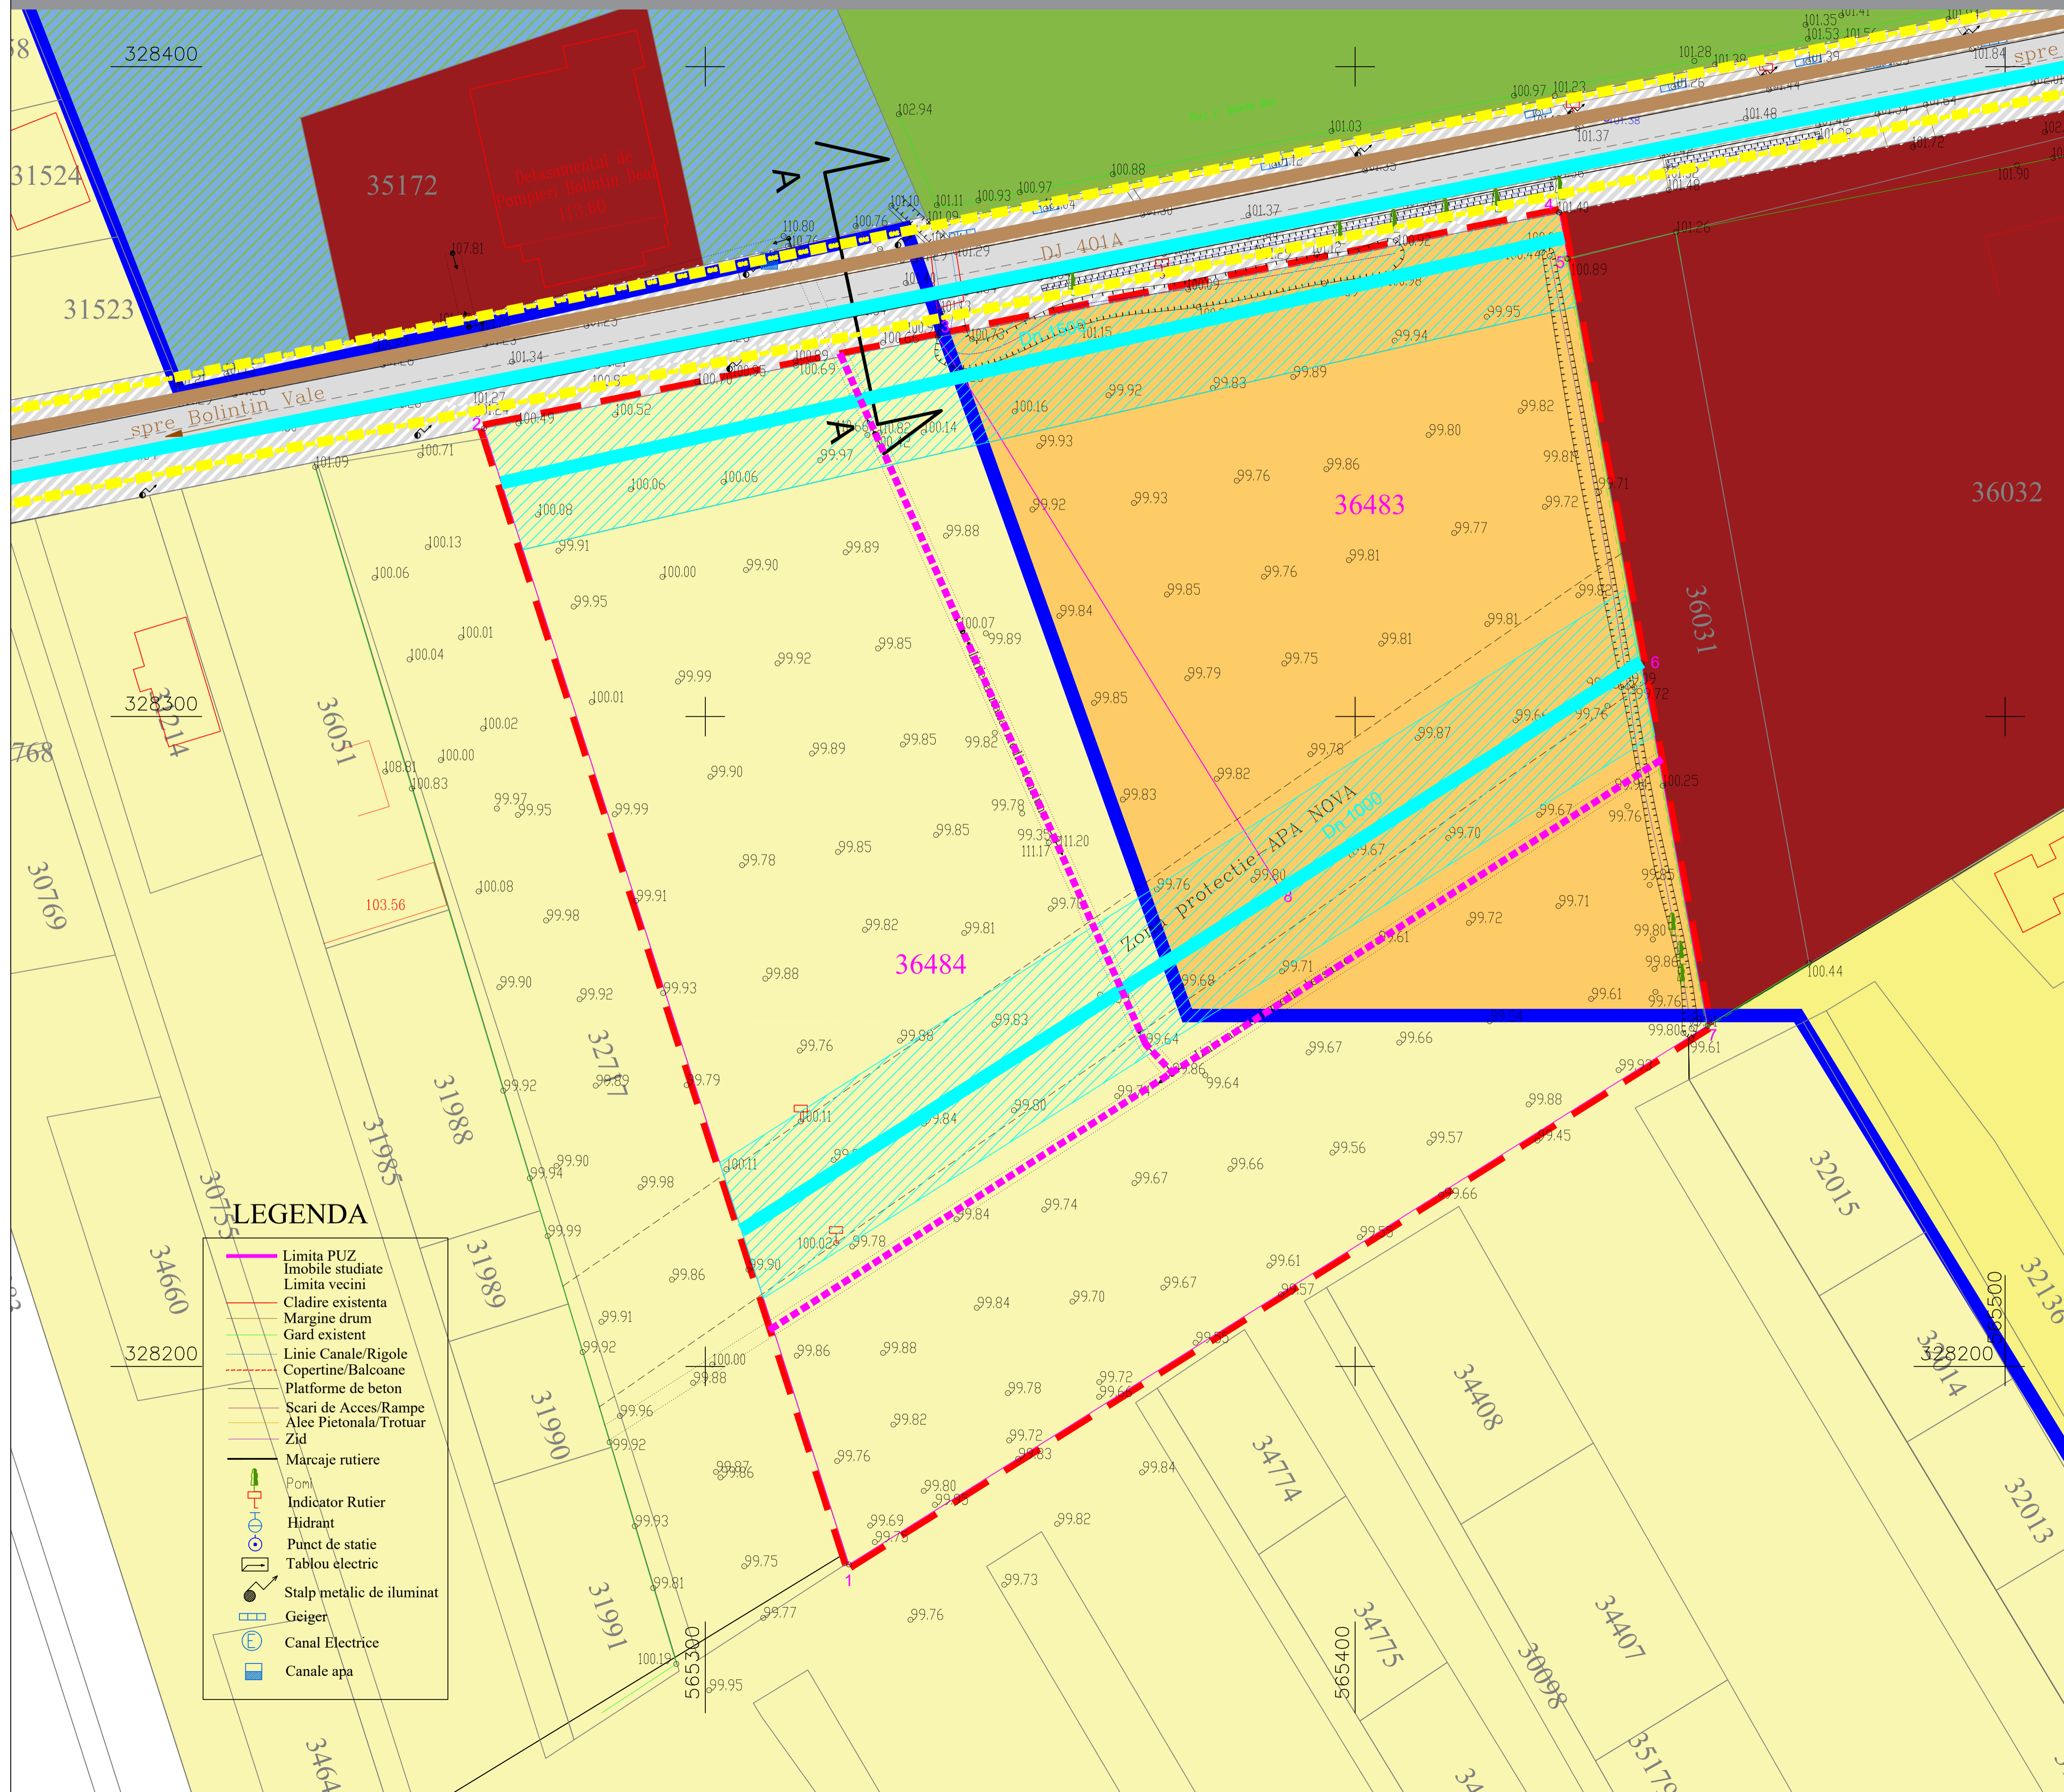


PUZ construire ansamblu de cladiri cu functiunea de locuinte colective si functiuni conexe, Rh P+3E+4R si accent P+8E

Str. Republicii, NC 36484 si NC 36483

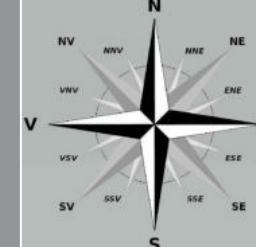

Limita-PUZ

Nr. Pct.	Coordonate pct.de contur X [m]	Y [m]	Lungimi laturi D(i,i+1)
1	328169.519	565322.116	183.639
2	328344.357	565265.946	71.258
3	328358.365	565335.814	97.524
4	328377.537	565431.435	7.270
5	328370.385	565432.738	63.185
6	328308.223	565444.066	56.696
7	328252.446	565454.231	155.985

S(Limita-PUZ)=24607mp

IE36483

Nr. Pct.	Coordonate pct.de contur X [m]	Y [m]	Lungimi laturi D(i,i+1)
5	328370.385	565432.738	63.185
6	328308.223	565444.066	56.545
8	328273.659	565388.376	99.689
3	328358.365	565335.814	97.524
4	328377.537	565431.435	7.270

S(IE36483)=6702mp

IE36484

Nr. Pct.	Coordonate pct.de contur X [m]	Y [m]	Lungimi laturi D(i,i+1)
6	328308.223	565444.066	56.696
7	328252.446	565454.231	155.985
1	328169.519	565322.116	183.639
2	328344.357	565265.946	71.258
3	328358.365	565335.814	99.689
8	328273.659	565388.376	65.545

S(IE36484)=17905mp

Legenda

- Limite**
- Limita teren reglementat
 - Limite cadastrale
 - Limita PUZ Zona Centrala
 - Limita constructiilor existente
- Zone functionale existente**
- UTR L2 cf. PUG - subzona locuinte individuale si colective mici cu maxim P+3E niveluri situate in noile extinderi sau enclave neconstruite
 - UTR Zc_L1 cf. PUZ ZC - Zona mixta locuinte colective mici P+3+M si comerț/servicii
 - UTR Zc_ICS cf. PUZ ZC - Zona institutiilor publice, servicii, comerț
 - UTR Zc_LMp cf. PUZ ZC - Zona mixta - Locuinte si comerț/servicii
 - UTR Zc_ZVS cf. PUZ ZC - Zona spatiilor de agrement si sportive
 - UTR Zc_ZVP cf. PUZ ZC - Zona spatiilor verzi publice
- Circulatii**
- Circulatii rutiere existente
 - Zona adiacenta circulatiilor rutiere (rigole, drum de pamant)
- Echipele edilitare**
- Alimentare cu apa - De 125 mm
 - Zona de protectie sanitara cu regim sever aferenta aductiunilor de apa I Dn 1500 mm si II Dn 1000 mm
 - Canalizare - PVC KG De 250 mm/PVC KG De 315 mm/PEHD
 - De 160 mm/PEHD De 125 mm
 - Alimentare cu energie electrica - retea propusa spre deviere - LEA 20KV
 - Alimentare cu gaze naturale - persiune redusa Dn 160 mm, PE 100 SDR 11/Dn 110 mm PE 100 SDR 11

LEGENDA

- Limita PUZ
- Imobile studiate
- Limita vecini
- Cladire existenta
- Margine drum
- Gard existent
- Linie Canale/Rigole
- Copertine/Balcoane
- Platforme de beton
- Scari de Acces/Rampe
- Alee Pietonala/Trotuar
- Zid
- Marcaje rutiere
- Pomii
- Indicator Rutier
- Hidrant
- Punct de statie
- Tablou electric
- Stalp metalic de iluminat
- Geiger
- Canal Electric
- Canale apa

BILANT TERITORIAL

Nr. crt.	ZONE FUNCTIONALE	EXISTENT		Conform PUG Bolnint Deal nr. 59/2022		Conform PUZ aprobat prin HCL nr. 59/2022		PROPOS	
		Suprafata (mp)	Procent (%)	Suprafata (mp)	Procent (%)	Suprafata (mp)	Procent (%)	Suprafata (mp)	Procent (%)
1	Suprafata teren	24.607	100%	14.535	59%	10.072	41%	24.607	94%
1.1	Suprafata rezervata pentru dezvoltarea capacitatii de circulatie a drumurilor publice	-	-	-	-	=543*	=2,2%*	=543*	=2,2%*
2	Suprafata constructibila (edificabil)	-	-	5.814	23,6%	4.029	16,3%	11.811	48%
3	POT	-	-	-	40%	-	40%	-	48%
4	CUT	-	-	2	1,85	-	2,2	-	2,2
5	Suprafata circulatii carosabile	-	-	-	-	-	-	=7.331,5	=29,8%
6	Suprafata spatii verzi	-	-	min. 20%	min. 20%	min. 20%	min. 20%	min. 4.921,5	min. 20%
7	Regim de inaltime	-	-	P+3E (12 m)	P+3E+M	P+3E+M	P+3E+M	P+3E+4E+R - accent P+8E (H max. 31m)	

*suprafata de teren va ramane in proprietatea beneficiarului pana la realizarea drumului

VERIFICATOR	NUME	SEMNTURA	CERINTA CALITATE	REFERAT / EXPERTIZA NR/ DATA
PROIECTANT GENERAL:	AVENTUS DESIGN	AVENTUS DESIGN S.R.L. Saliuta Independentei 291-293, et.11, sector 6, Bucuresti office@aventus.ro www.aventus.ro		BENEFICIAR: CTPARK MANAGEMENT AFUMATI S.R.L. CUI: 43411930 / J239510200 Sediu: Sat dragomiresi Deal, comuna Dragomiresi vale, Strada Gabriela, Nr.1, Căminul B, jud. Ilfov
SEF PROIECT	urb. Diaconu Alma			PROIECT: PUZ CONSTRUIRE ANSAMBLU DE CLADIRI CU FUNCTIUNEA DE LOCUINTE COLECTIVE SI FUNCTIUNI CONEXE, Rh P+3E+4R si ACCENT P+8E
PROIECTAT	urb. Diaconu Alma			Adresa: Str. Republicii, Bolnint Deal, jud. Giurgu, NC 36484, NC 36483
DESENAT	urb. Diaconu Alma			NUMAR PLANSA: PLAN RELELE EDILITARE - SITUATIA EXISTENTA
				NUMAR PLANSA: U.05.1